


PROFIL PODŁUŻNYDROGI GMINNEJ nr 350102
 GMINA GÓZD POWIAT RADOM WOJEWÓDZTWO MAZOWIECKIE
 ODCINEK W79- W85 km 9+466.32 - km 9+787.50 DŁUGOŚCI L=321.18 m

Skala pionowa 1:100
 Skala pozioma 1:1000
 p.p. 160.00

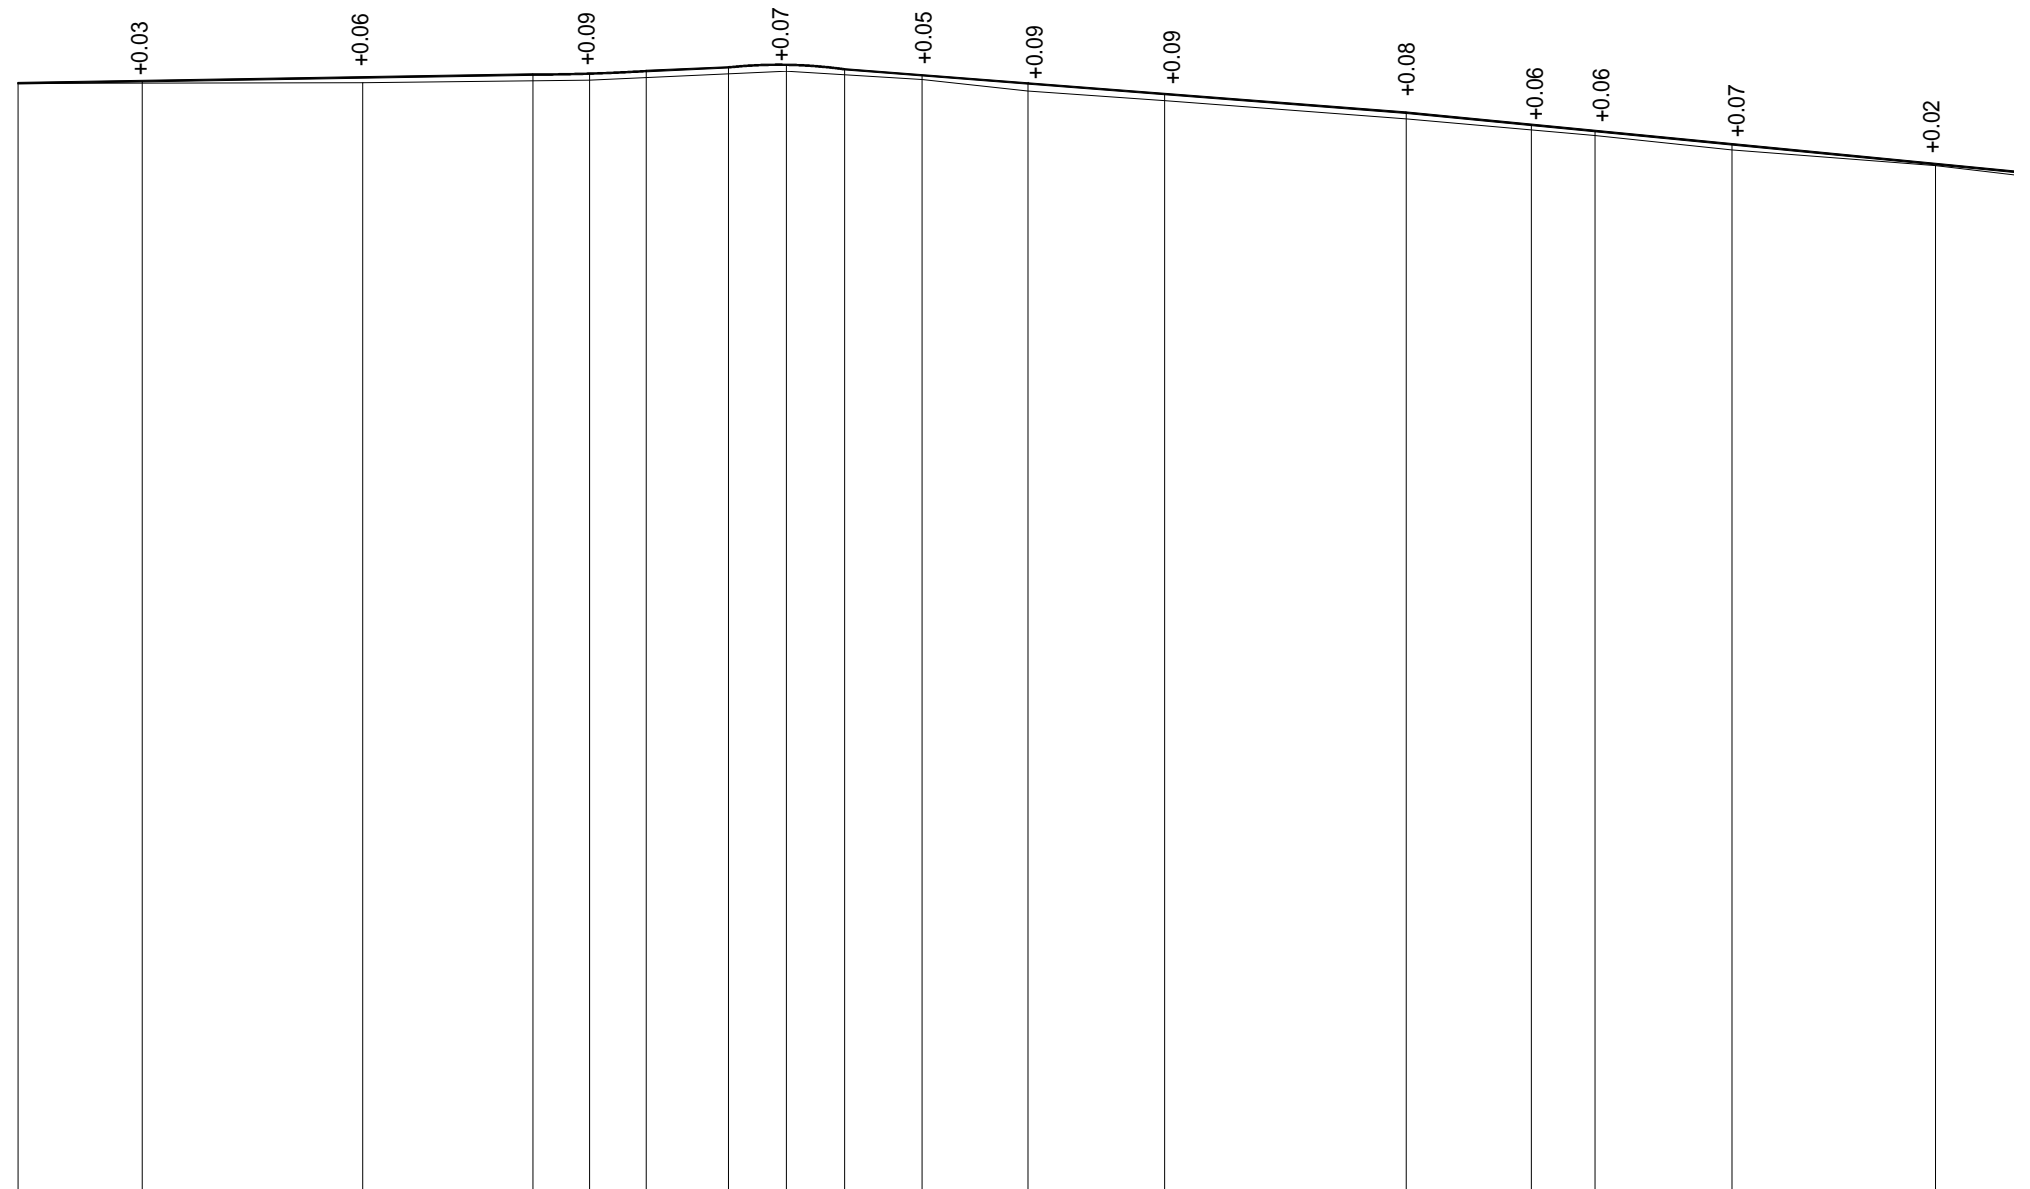

Rzędne niwelety	174.65	174.68	174.72	174.76	174.77	174.80	174.85	174.89	174.83	174.75	174.64	174.51	174.26	174.10	174.02	173.84	173.77	173.58
Rzędne terenu	174.65	174.65	174.66	174.69	174.69	174.69	174.81	174.81	174.81	174.70	174.55	174.42	174.18	174.04	173.96	173.77	173.72	173.56
Spadki i łuki pionowe	i=0.159 L=75.68 T=7.50		R=5000 B=0.01 L=26.00		i=0.461 R=5000 B=0.01 T=7.67		i=0.768 L=82.00			i=0.97 L=100								
Elementy niwelety	W79	Ws=0.11 W80	ł=19.03	Ws=0.09 W81	ł=18.69	R=400 T=9.52 &=3.03g			R=500 T=9.35 &=2.38g		R=300 T=9.88 &=4.19g Ws=0.16 W82							
Odległości	66.32	82.78	12.00	42.00	56.78	68.00	86.00	18.00	50.00	66.60	75.00	93.00	20.00					
Kilometry i hektometry	km 9+466.32	●	95				●	96				●	97					